


1
E-1
EXISTING FLOOR PLAN - ELECTRICAL
1/8" = 1'-0"

- 3**
E-1
KEYED NOTES - DEMOLITION
- 1 FIELD VERIFY EXISTING TENANT PANEL IS IN PLACE AND SIZE. SHOWN AS A 225 AMP MAIN CIRCUIT BREAKER, 120/208 VOLT, 3 PHASE PANEL WITH WITH 42 POLES.
 - 2 FIELD VERIFY LOCATION OF EXISTING 1200A METER GROUP "MGA" ALL CATS ANIMAL TO BE FED FROM THIS GROUP.
 - 3 FIELD VERIFY LOCATION OF EXISTING TELEPHONE CABINET.

4
E-1
EQUIPMENT SCHEDULE

| NO. | ROOM | DESCRIPTION | PROVIDED BY | INSTALLED BY |
|-----|------|---------------------------|-------------|--------------|
| 115 | 02 | OP | OWNER | OWNER |
| 102 | | STAINLESS STEEL TOP | OWNER | CONTRACTOR |
| 103 | | STAINLESS STEEL TOP | OWNER | CONTRACTOR |
| 104 | | NOT USED | OWNER | CONTRACTOR |
| 104 | | STORAGE | OWNER | CONTRACTOR |
| 105 | | DENTAL UNIT | OWNER | CONTRACTOR |
| 107 | | ANESTHESIA MACHINE | OWNER | OWNER |
| 107 | | CAGES | OWNER | CONTRACTOR |
| 107 | | XRAY TABLE | OWNER | CONTRACTOR |
| 108 | | UNDERCABINET REFRIGERATOR | OWNER | CONTRACTOR |
| 108 | | UNDERCABINET REFRIGERATOR | OWNER | CONTRACTOR |
| 108 | | WET TABLE | OWNER | CONTRACTOR |
| 109 | | SURGERY TABLE | OWNER | CONTRACTOR |
| 108 | | CAGES | OWNER | CONTRACTOR |
| 111 | | CAGES | OWNER | CONTRACTOR |
| 112 | | WASHER | OWNER | CONTRACTOR |
| 112 | | DRYER | OWNER | OWNER |
| 115 | | FREEZER | OWNER | CONTRACTOR |
| 114 | | STORAGE | OWNER | OWNER |
| 115 | | TANKLESS WATER HEATER | OWNER | CONTRACTOR |
| 115 | | CENTRAL VACCUUM | OWNER | CONTRACTOR |
| 115 | | GROOMING TABLE | OWNER | CONTRACTOR |
| 114 | | REFRIGERATOR | OWNER | CONTRACTOR |

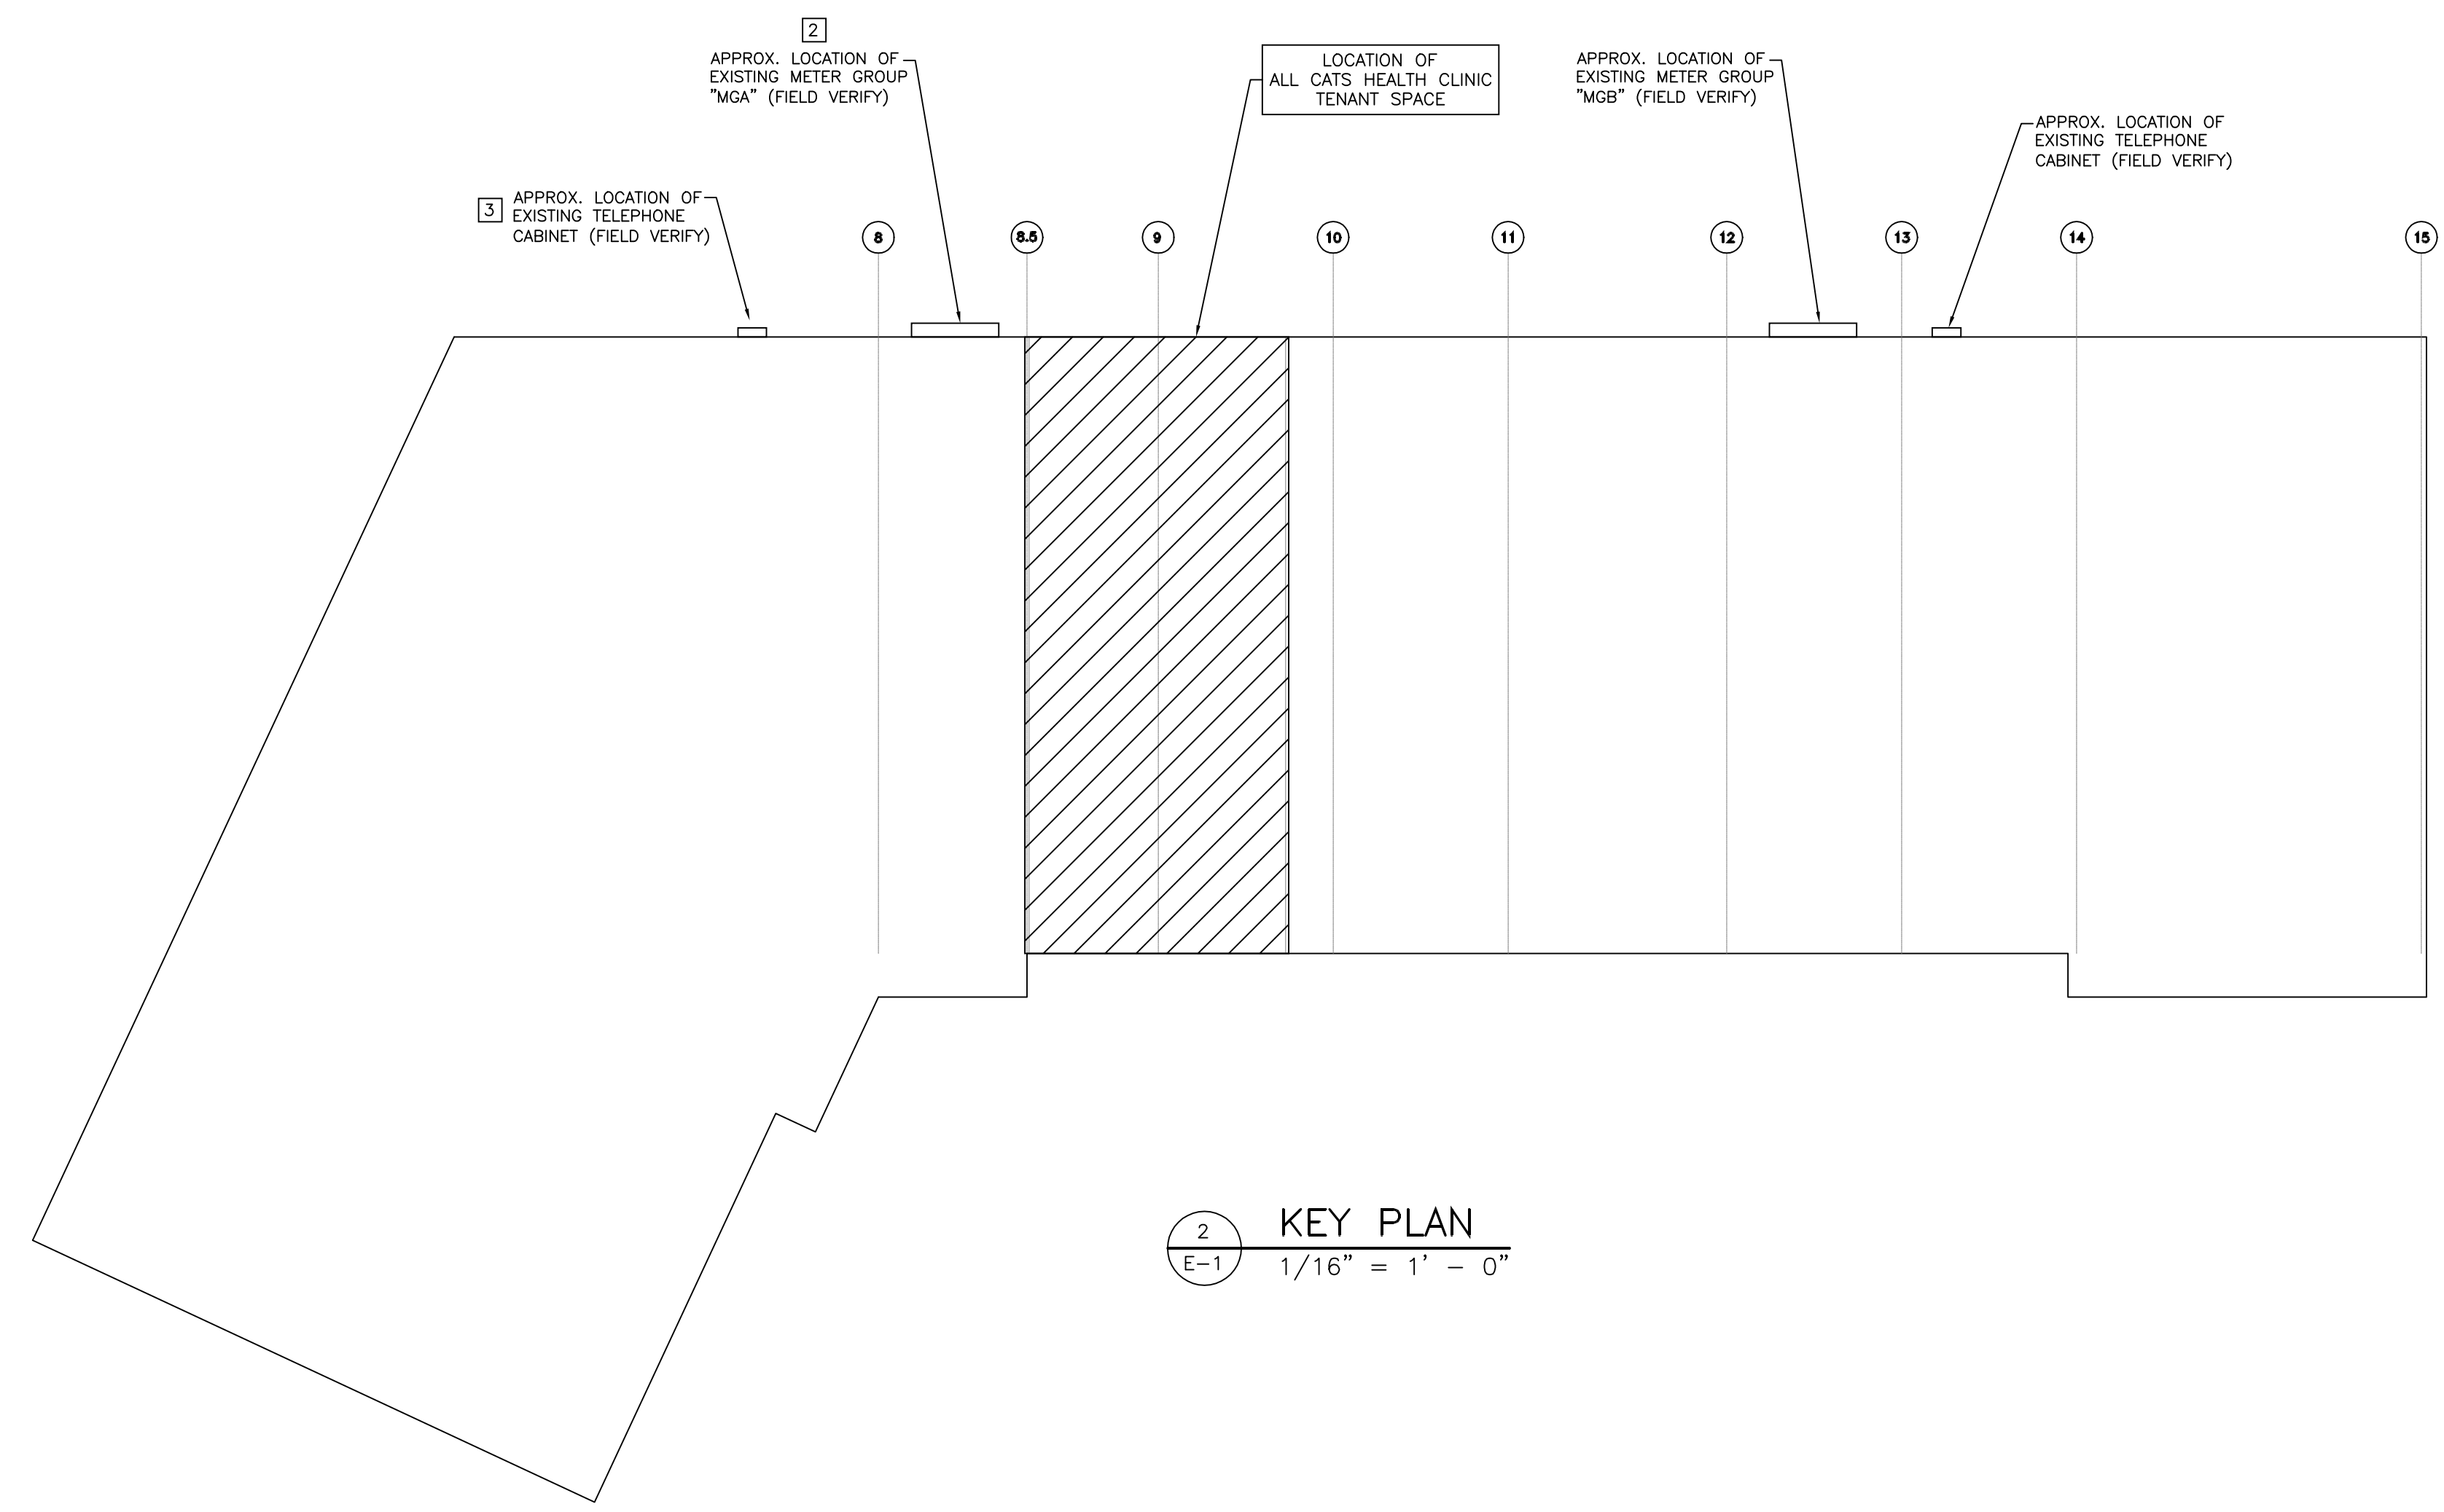

2
E-1
KEY PLAN
1/16" = 1' - 0"